


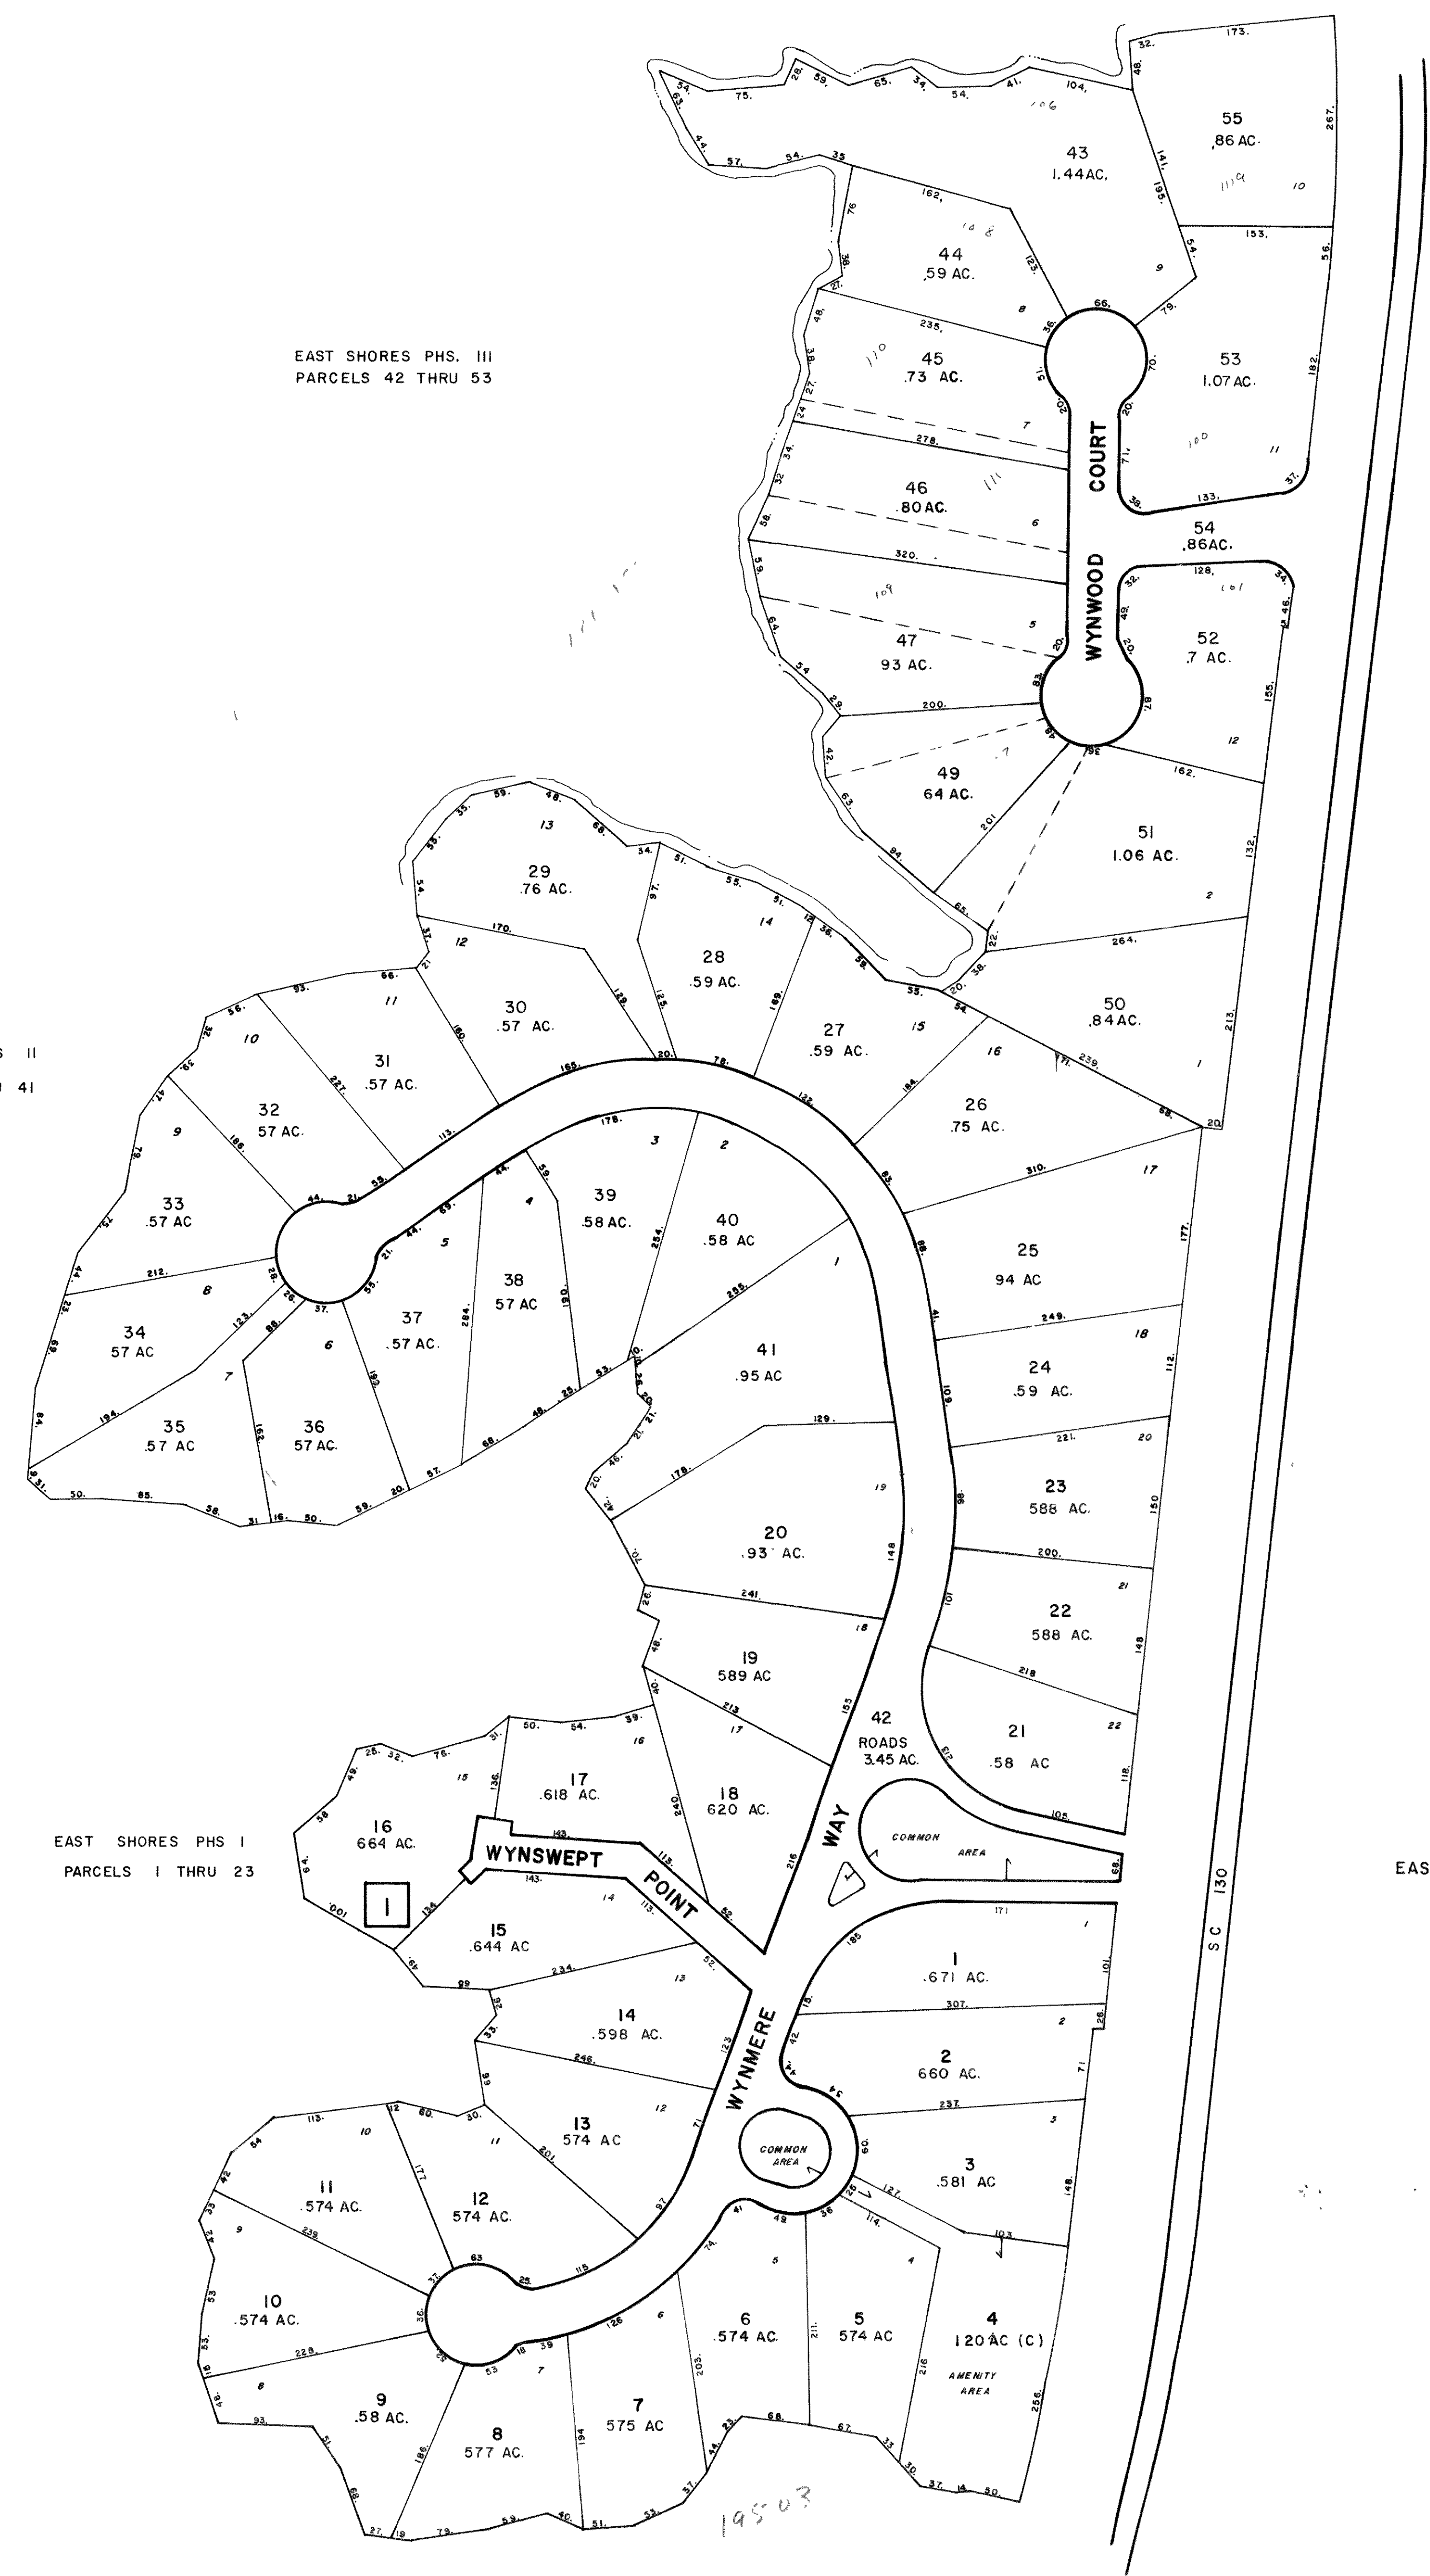

EAST SHORES PHS. III  
PARCELS 42 THRU 53

EAST SHORES PHS II  
PARCELS 23 THRU 41



SEE  
MAP-196  
EAST SHORES

REVISIONS			
DATE	BY	DATE	BY
1-17-91	TMT		

LEGEND			
STATE LINE	BLOCK NO. 5	FILED PLAN LOT NO. 17	
COUNTY LINE	PARCEL NO. 52	INTERSTATE HIGHWAY I-85 (Shield)	
TOWNSHIP	AREAS (Deed) 73ac (Counted) 73Ac(C)	U.S. HIGHWAY	
PROPERTY LINE	DIMENSIONS (Deed) 78 (Counted) 78	STATE HIGHWAY	
ORIGINAL LOT LINE	FILED PLAN BLOCK NO. 4	STATE SECONDARY ROAD	
STREAMS	TRANSMISSION LINE	LAND MARK	

180-15  
195-03

**OCONEE COUNTY - SC.**

PHOTO NO. \_\_\_\_\_ DATE OF MAP \_\_\_\_\_  
 DATE OF PHOTO \_\_\_\_\_ SCALE: 1"=100'

NO FLOOD ZONE 450157-0006A 11-25-77

MAP NO. **196-02**

PREPARED BY  
 OCONEE COUNTY ASSESSOR'S OFFICE  
 PO BOX 341  
 WALHALLA, S.C. 29693  
 FOR TAX PURPOSES ONLY